


TEXT SIZE
REFERENCE
.125
.1875
.25

0 1 2 3 4 5 6 7 8 9
A B C D E F G H I J K L M N O P Q R S T U V W X Y Z

BRIDGE SECTIONS AND ISOMETRIC VIEW BR. 1-137

CONTRACT	COUNTY	FEDERAL AID PROJECT NO.	SHEET NO.	TOTAL SHTS.
SEE TITLE	NEW CASTLE	SEE TITLE	10	24
BR 1-137 ON FOXHILL LANE OVER RED CLAY CREEK AND ROLLING MILL ROAD RETAINING WALL				
REVISIONS				

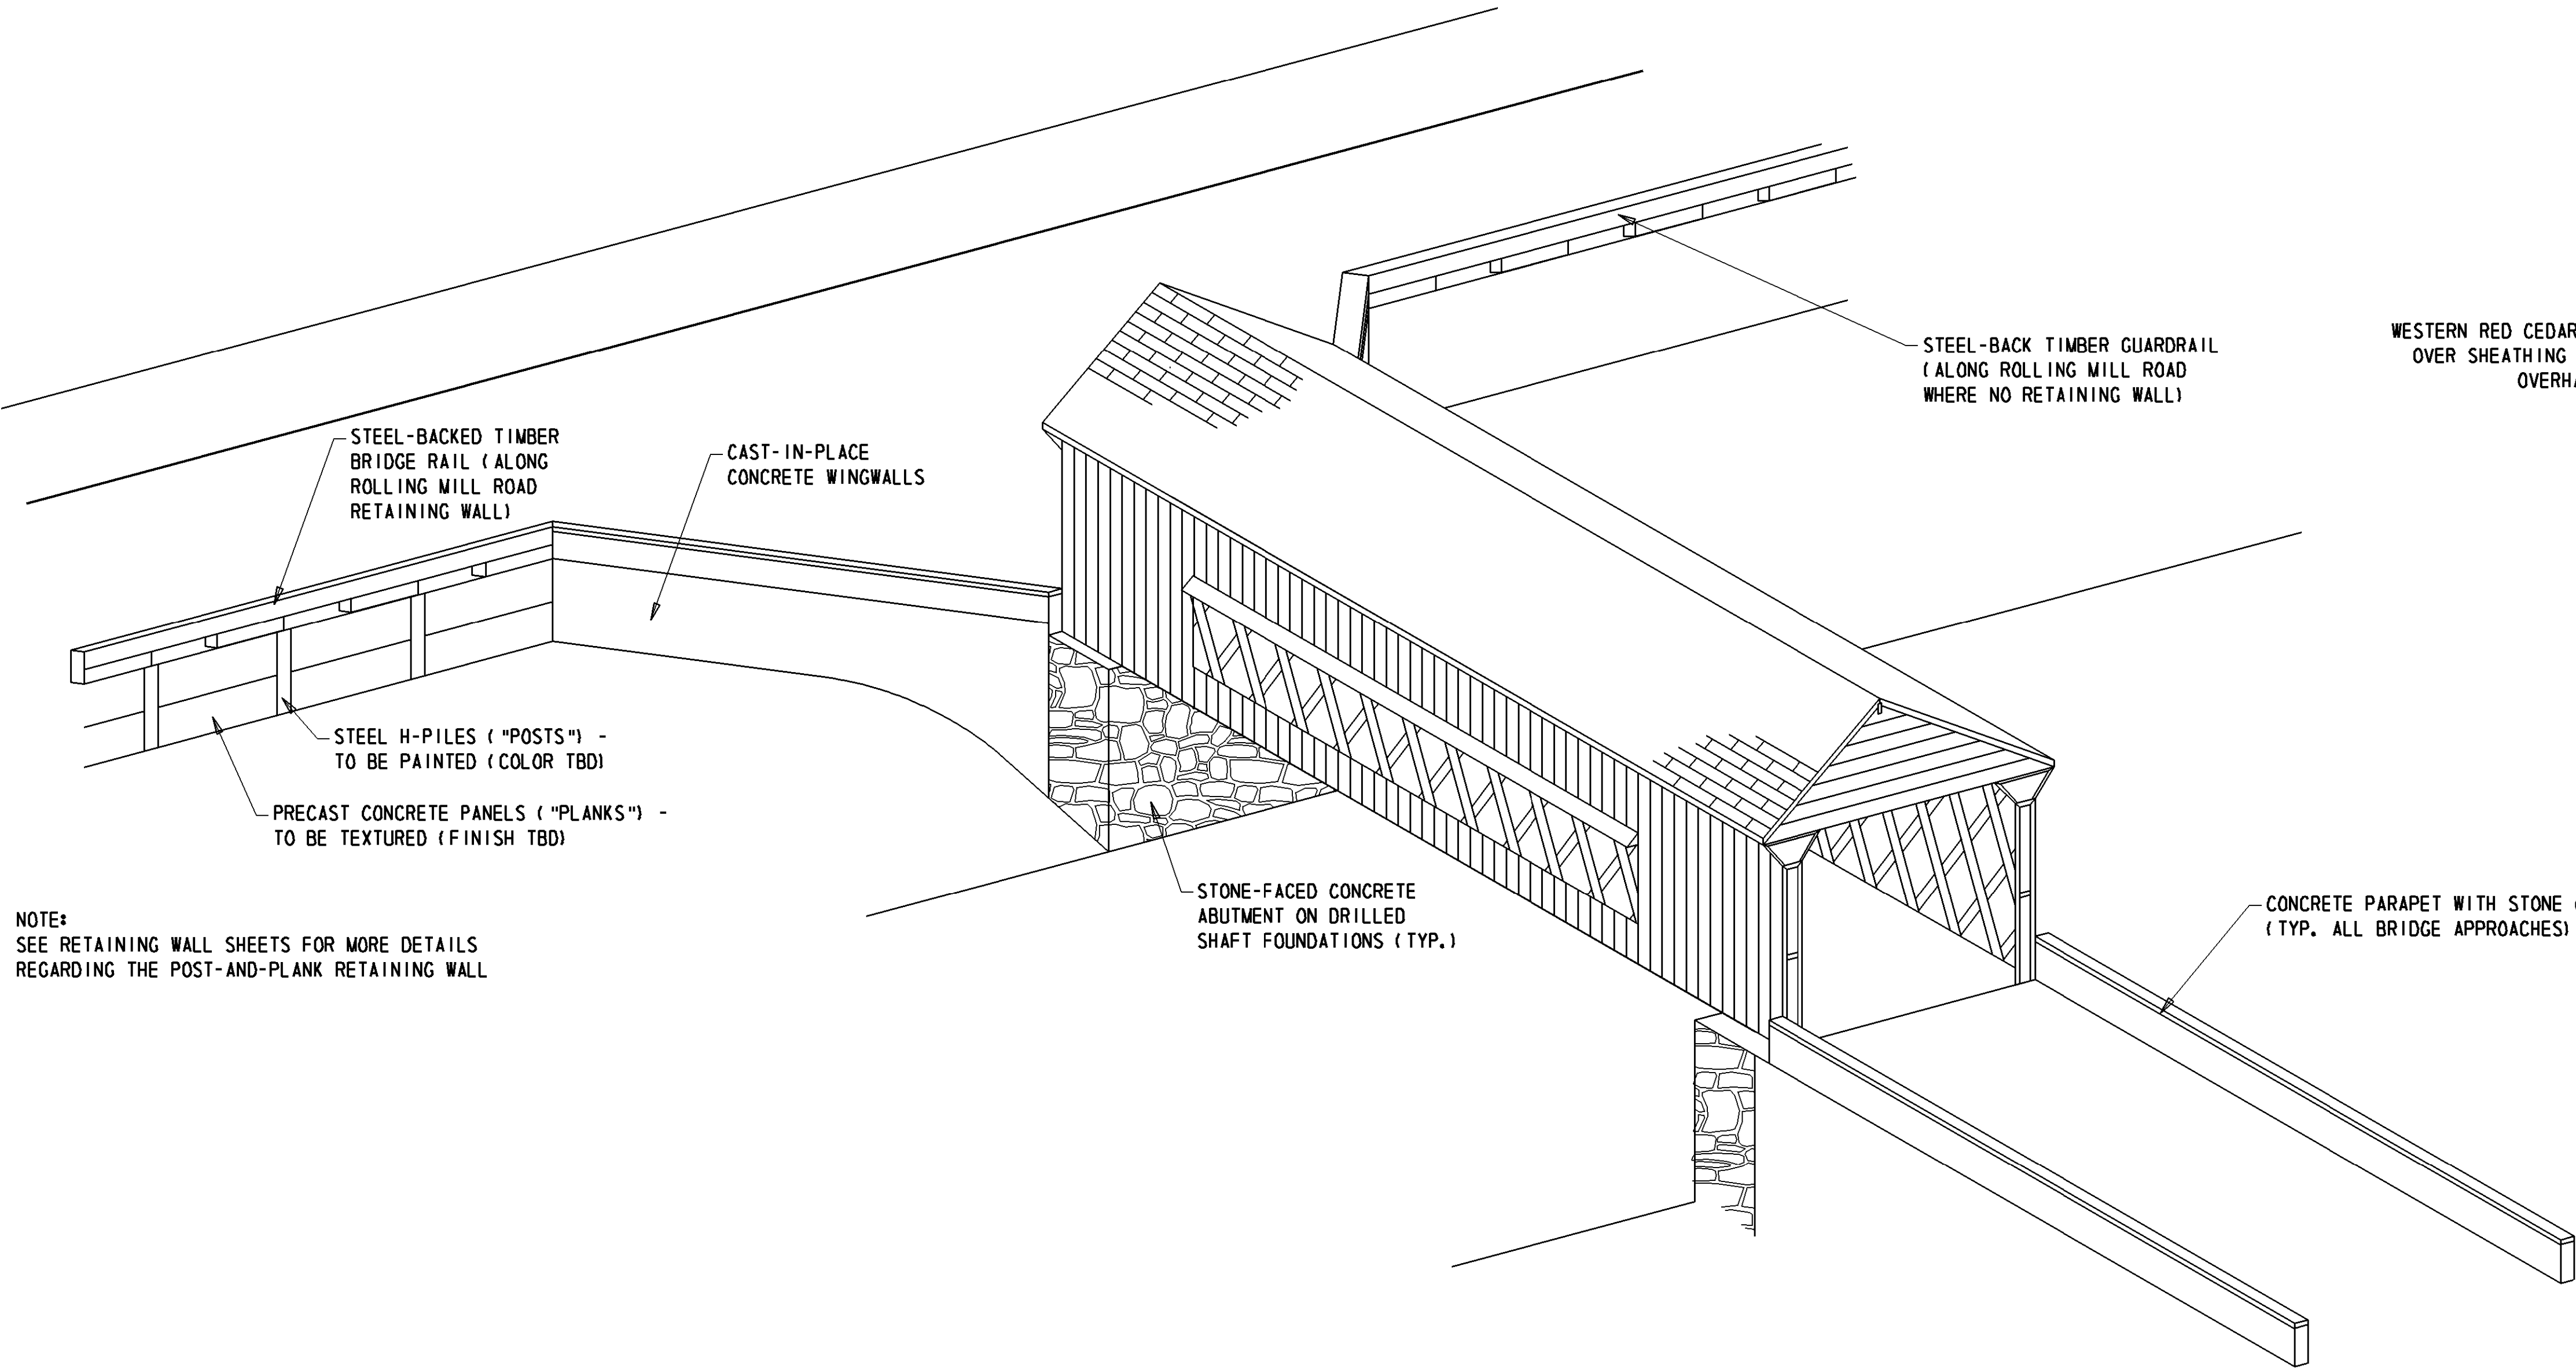

NOTE:
SEE RETAINING WALL SHEETS FOR MORE DETAILS
REGARDING THE POST-AND-PLANK RETAINING WALL

